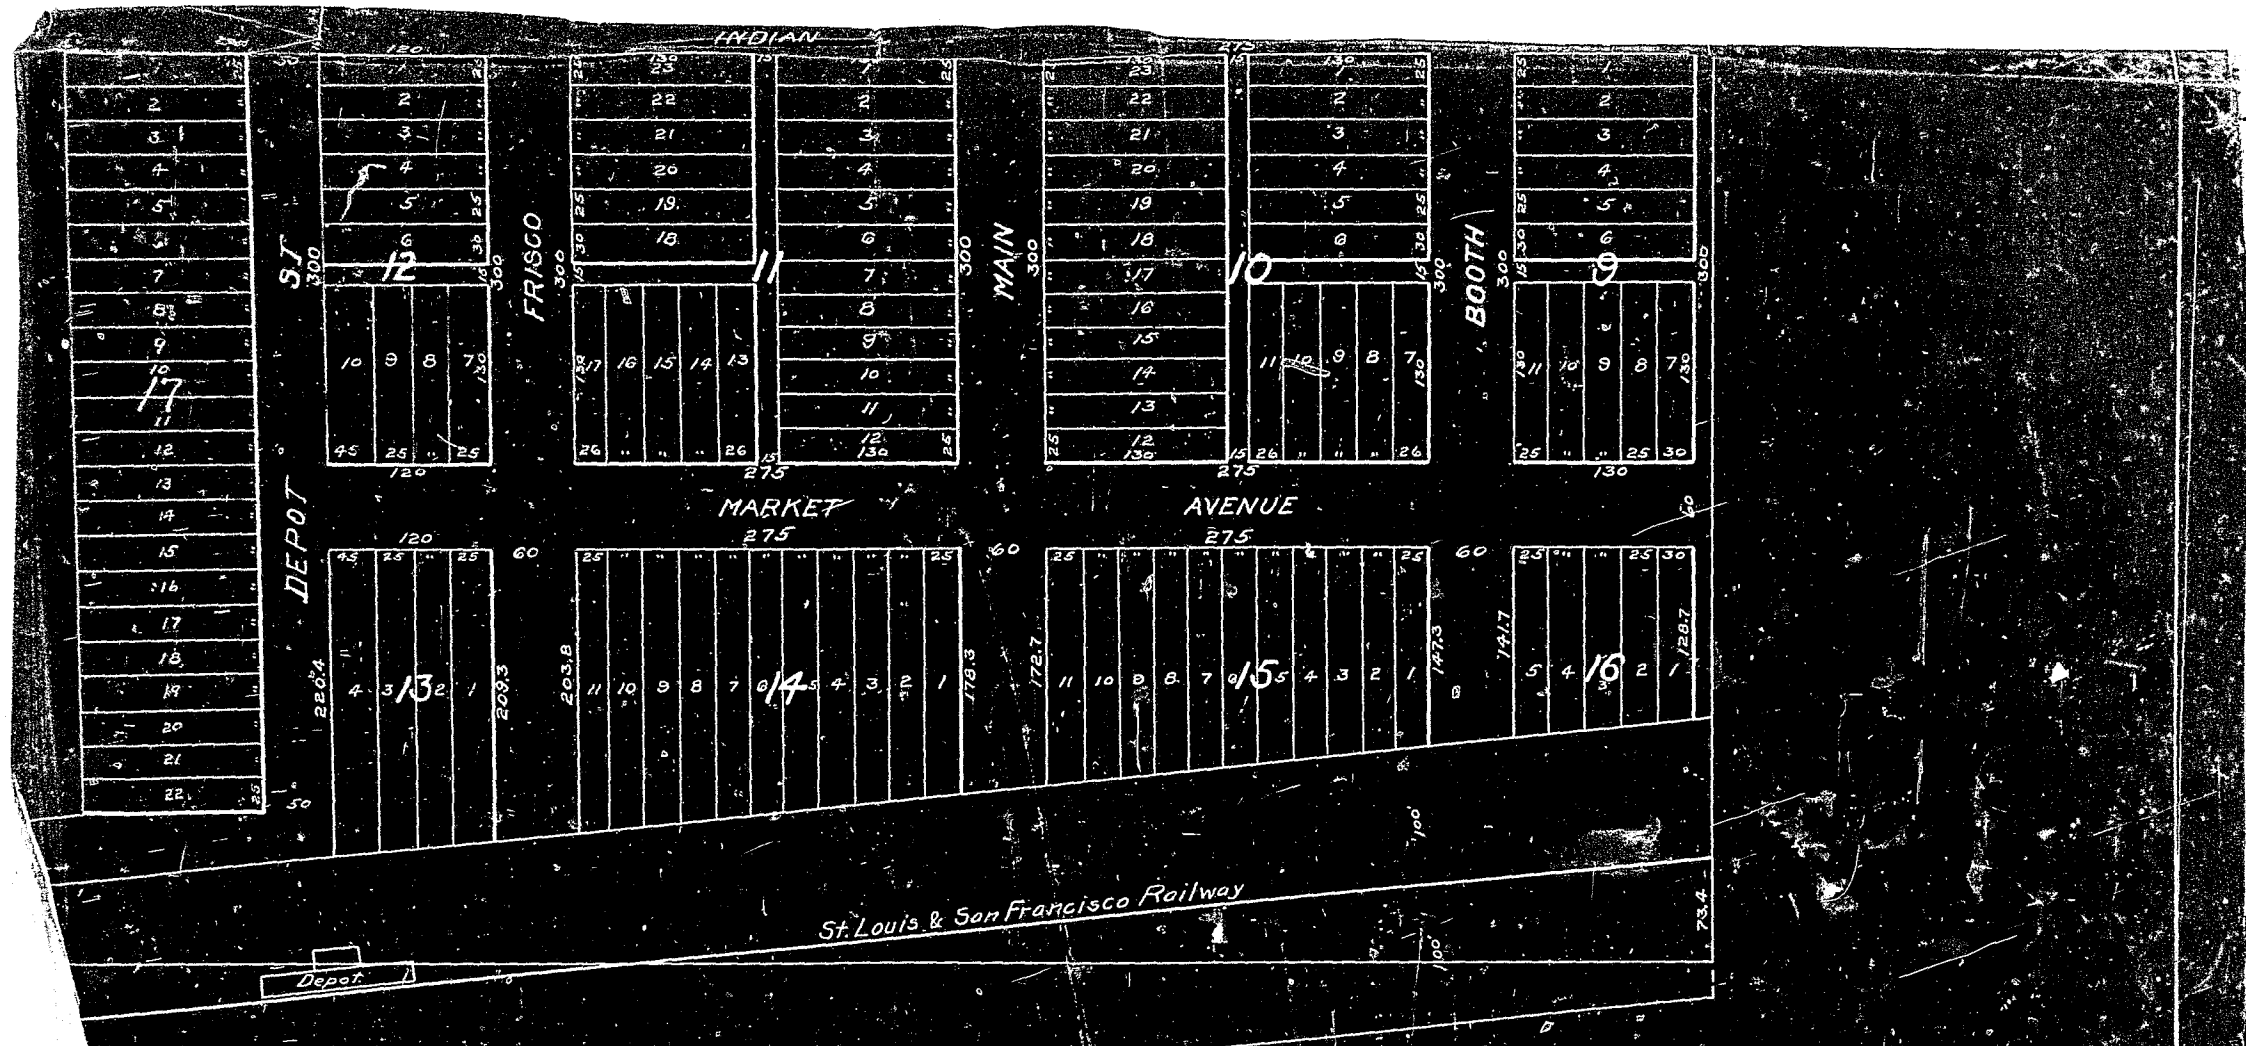


I, Gus Patton, hereby certify that I have surveyed, staked and platted the AMENDED FLAT of the town of Dawson, Cherokee Nation, Ind. Ter., otherwise known as EAST TULSA, embracing the NW $\frac{1}{4}$ of the SE $\frac{1}{4}$ of Sec. 27, T. 20 N., R. 13 E., except the north 10 feet thereof and the parcels of land marked A, B & C, also embracing the NE $\frac{1}{4}$ of the SW $\frac{1}{4}$ of Sec. 27, T. 20 N., R. 13 E. except parcel of land marked D and that the plat, on the margin of which this is written, is a true and correct plat thereof.

Gus Patton
Surveyor

Indian Territory ss
Western District

Subscribed and sworn to
before me this day of November 1906